


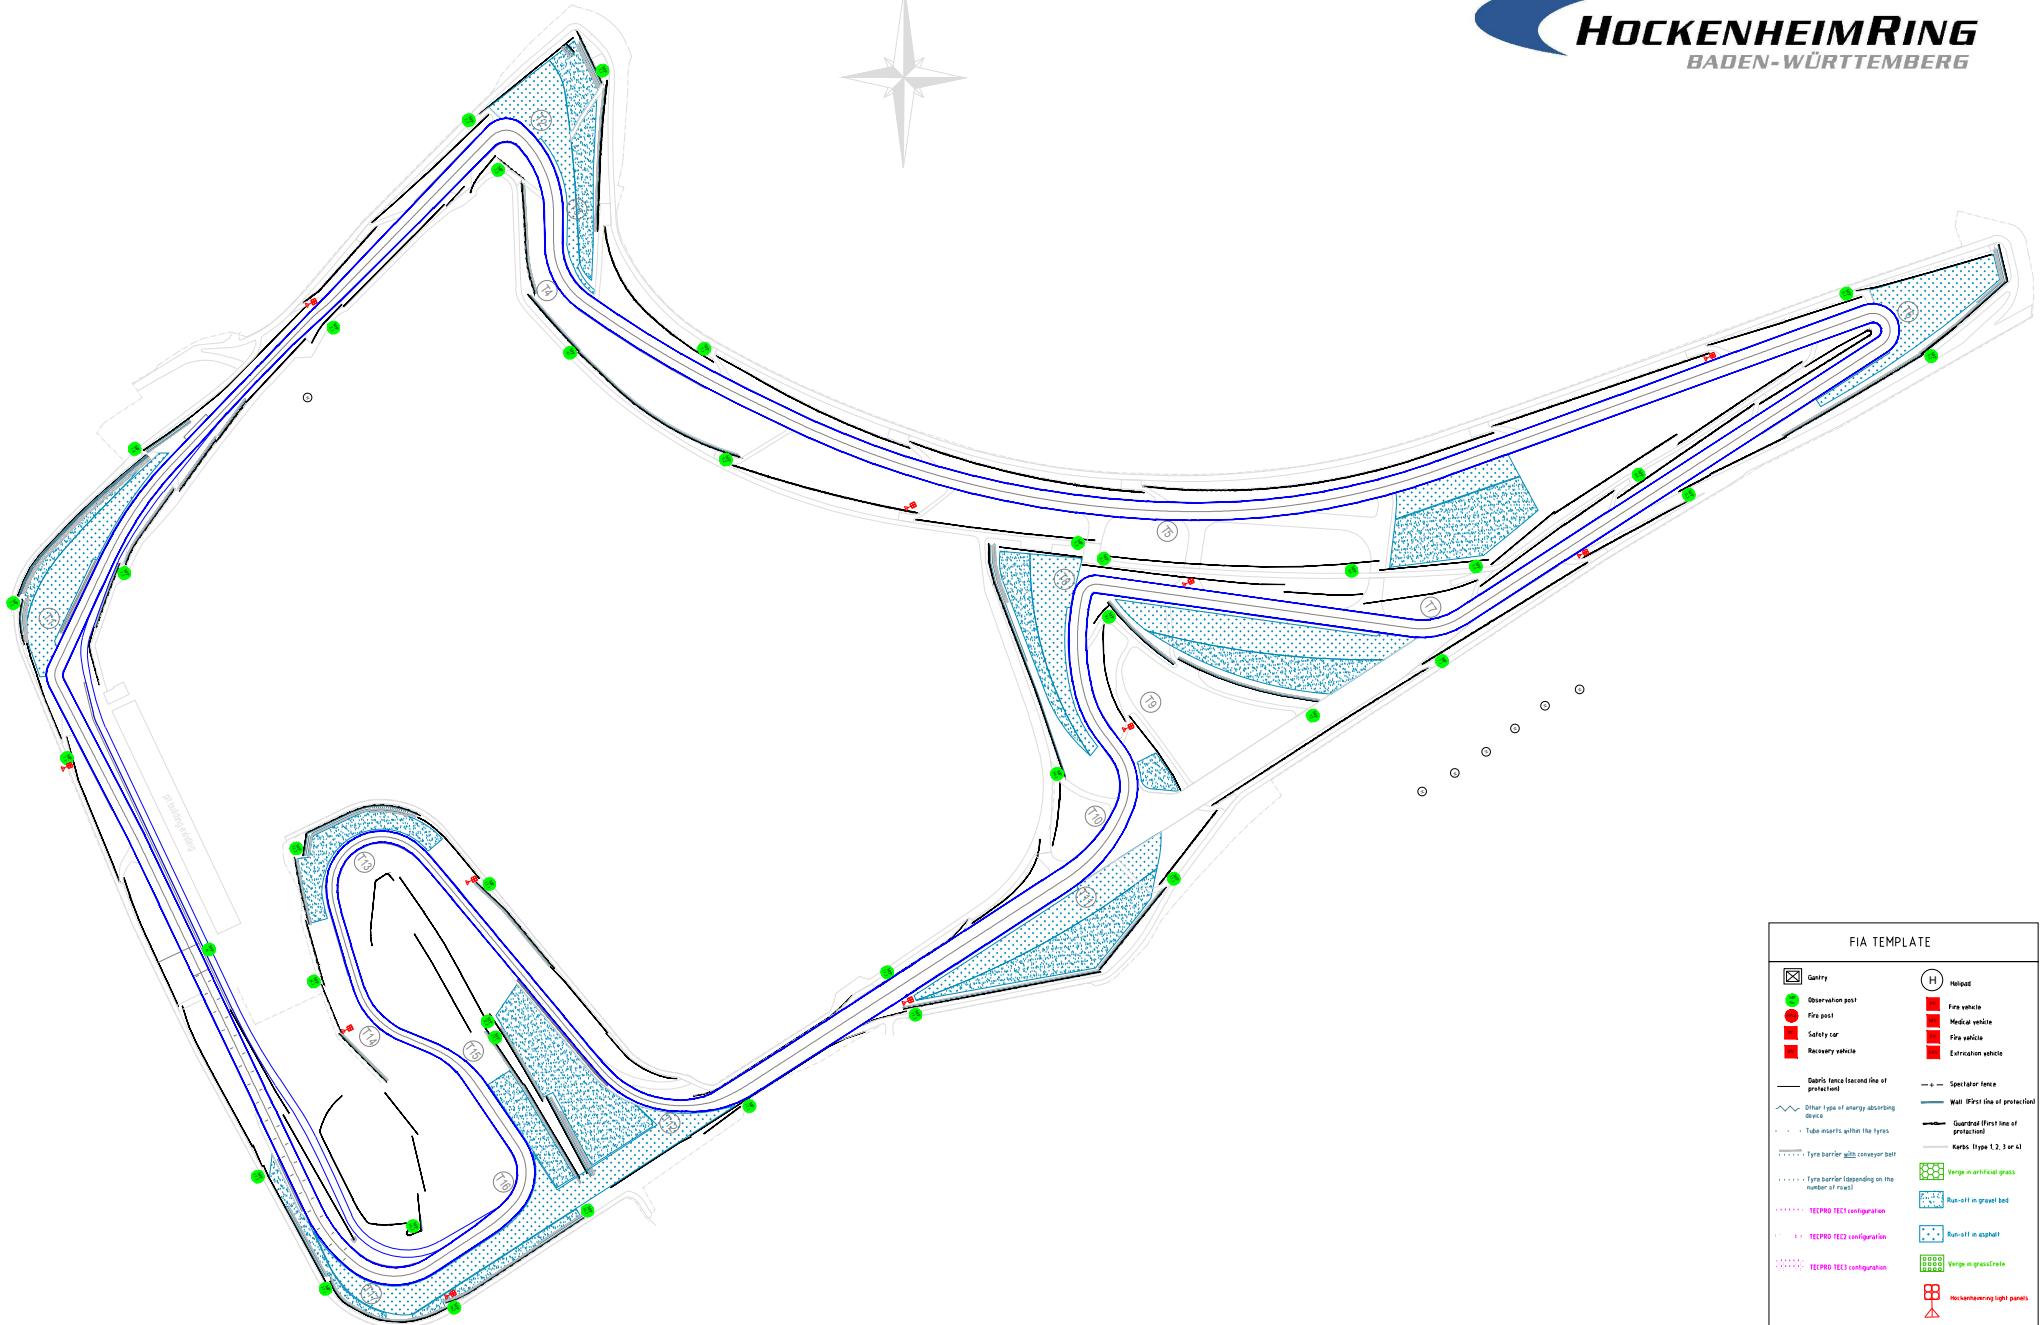

FIA TEMPLATE	
Gantry	Helipad
Observation post	Fire vehicle
Fire post	Medical vehicle
Safety car	Fire vehicle
Recovery vehicle	Extraction vehicle
Safety fence (second line of protection)	Spectator fence
Other type of energy absorbing device	Wall (first line of protection)
Tube inserts within the tyres	Guardrail (first line of protection)
Tyre barrier with conveyor belt	Kerbs (Type 1, 2, 3 or 4)
Tyre barrier (depending on the number of rows)	Verge in artificial grass
TECPRO TEE1 configuration	Run-off in gravel bed
TECPRO TEE2 configuration	Run-off in asphalt
TECPRO TEE3 configuration	Verge in grass/trees
	Reckoning light panels